



Drawing File: C:\2013\2013344\AI-Refugee Road\Traffic\Study\Figures\Combined Corridor Improvement Rendering.dwg Layout: Layout 1
Date: Apr 07, 2014 Time: 2:28 pm User: cdeibel

Technician: cdeibel

LEGEND	
	EXISTING PAVEMENT
	MEDIAN
	PROPOSED PAVEMENT

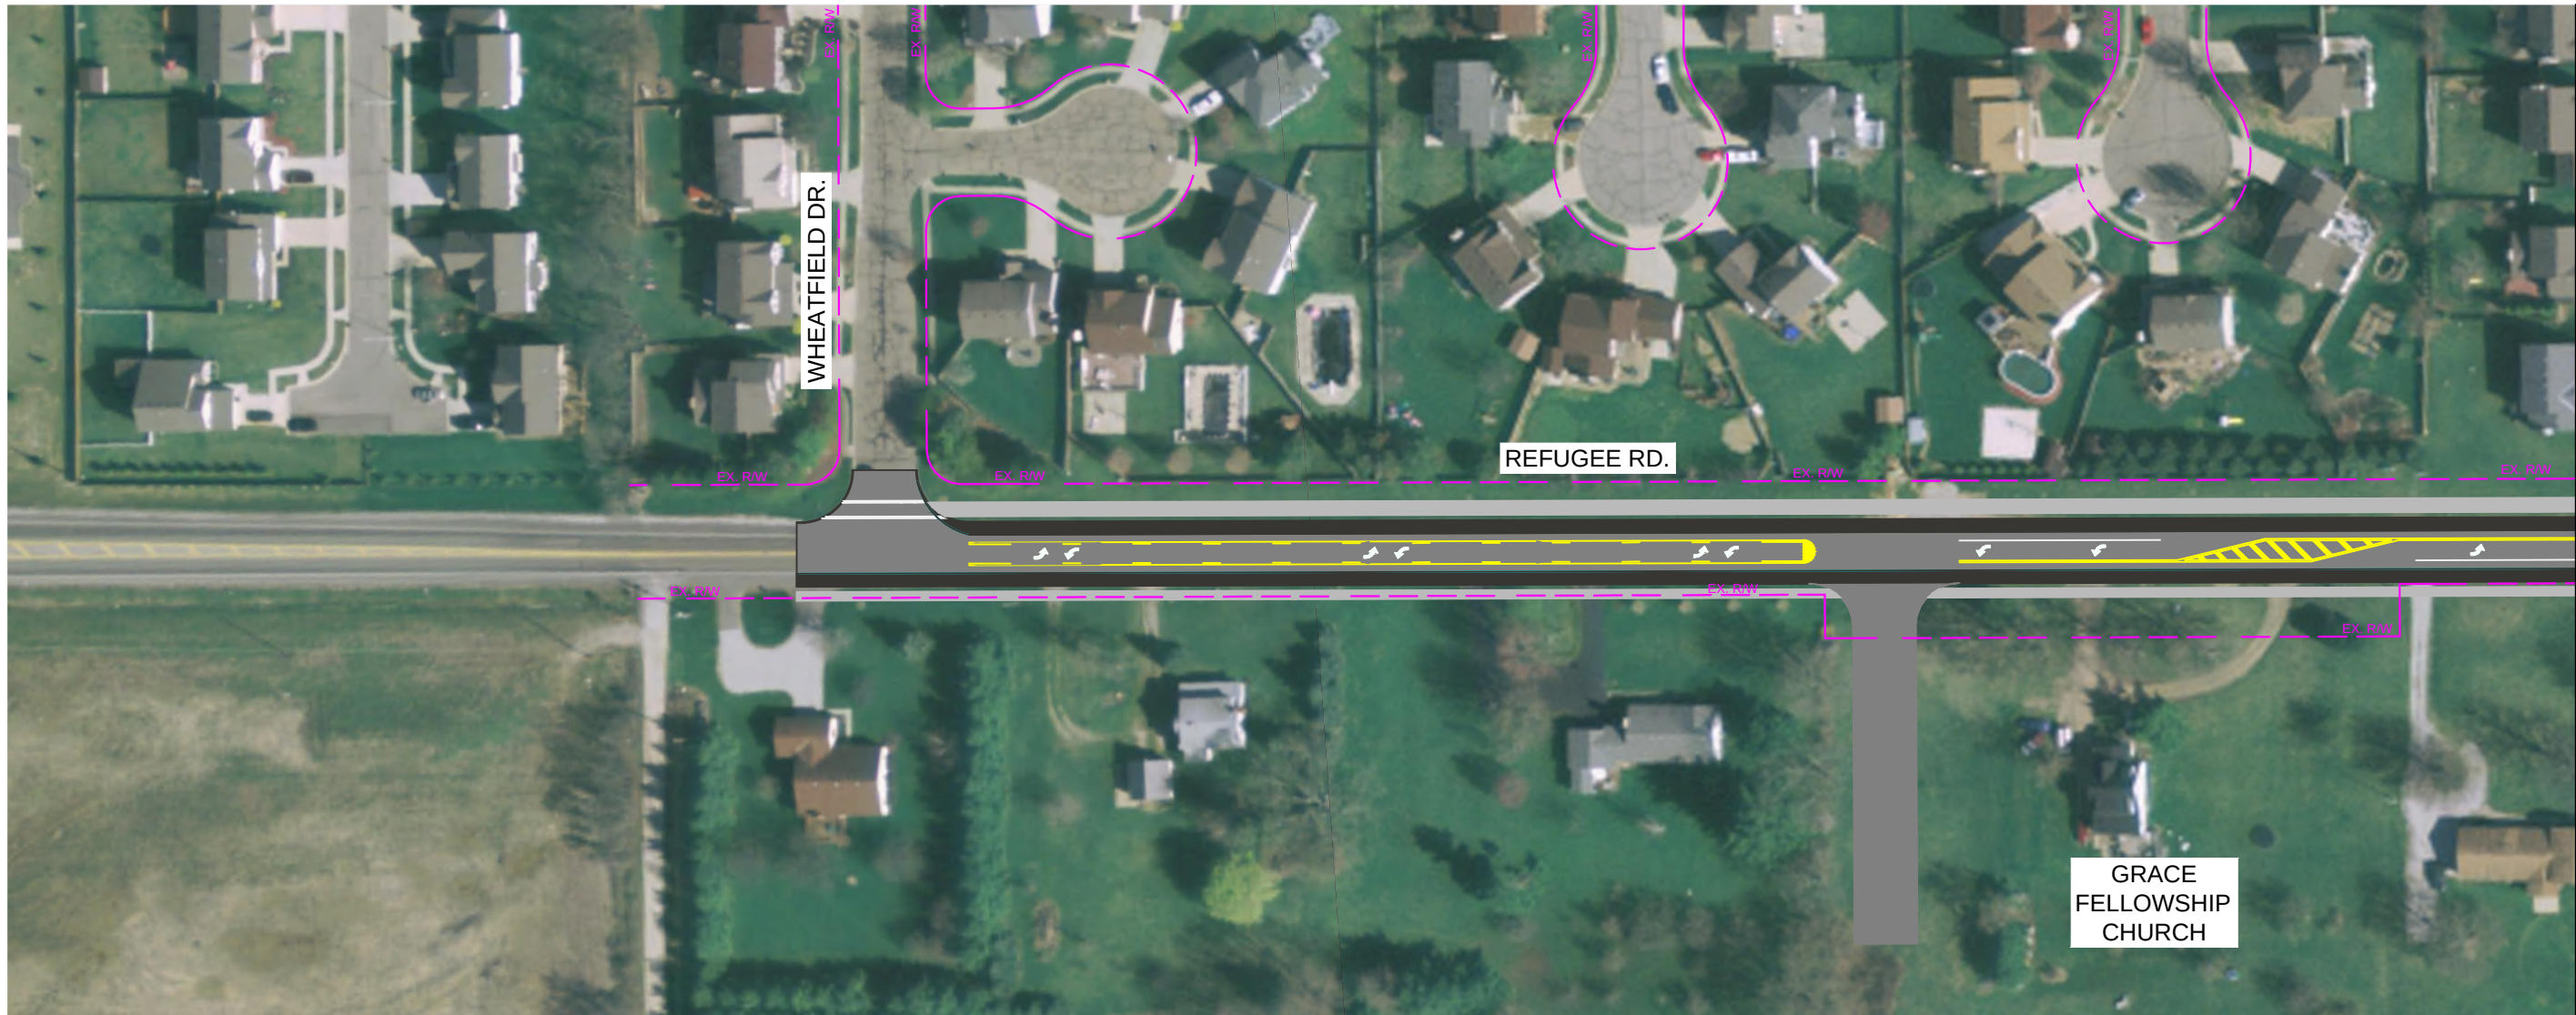

MATCH LINE 'A'
SEE SHEET 2

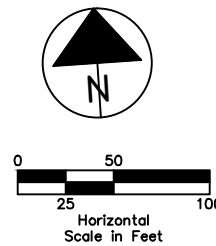

GPD GROUP.

Glass, Pyle, Schomer, Burns & DeHaven, Inc.

1801 Watermark Dr., Suite 150
Columbus, Ohio 43215

614-210-0751
Fax 614-210-0752


FIGURE 15

RECOMMENDED IMPROVEMENT
RENDERING
SHEET 1 OF 5

APRIL 2014


Drawing File: C:\2013\2013344\AI-Refugee Road\Traffic\Study\Figures\Combined Corridor Improvement Rendering.dwg Layout: Layout 2
Date: Apr 07, 2014 Time: 2:28 pm User: cdeibel

MATCH LINE 'A'
SEE SHEET 1

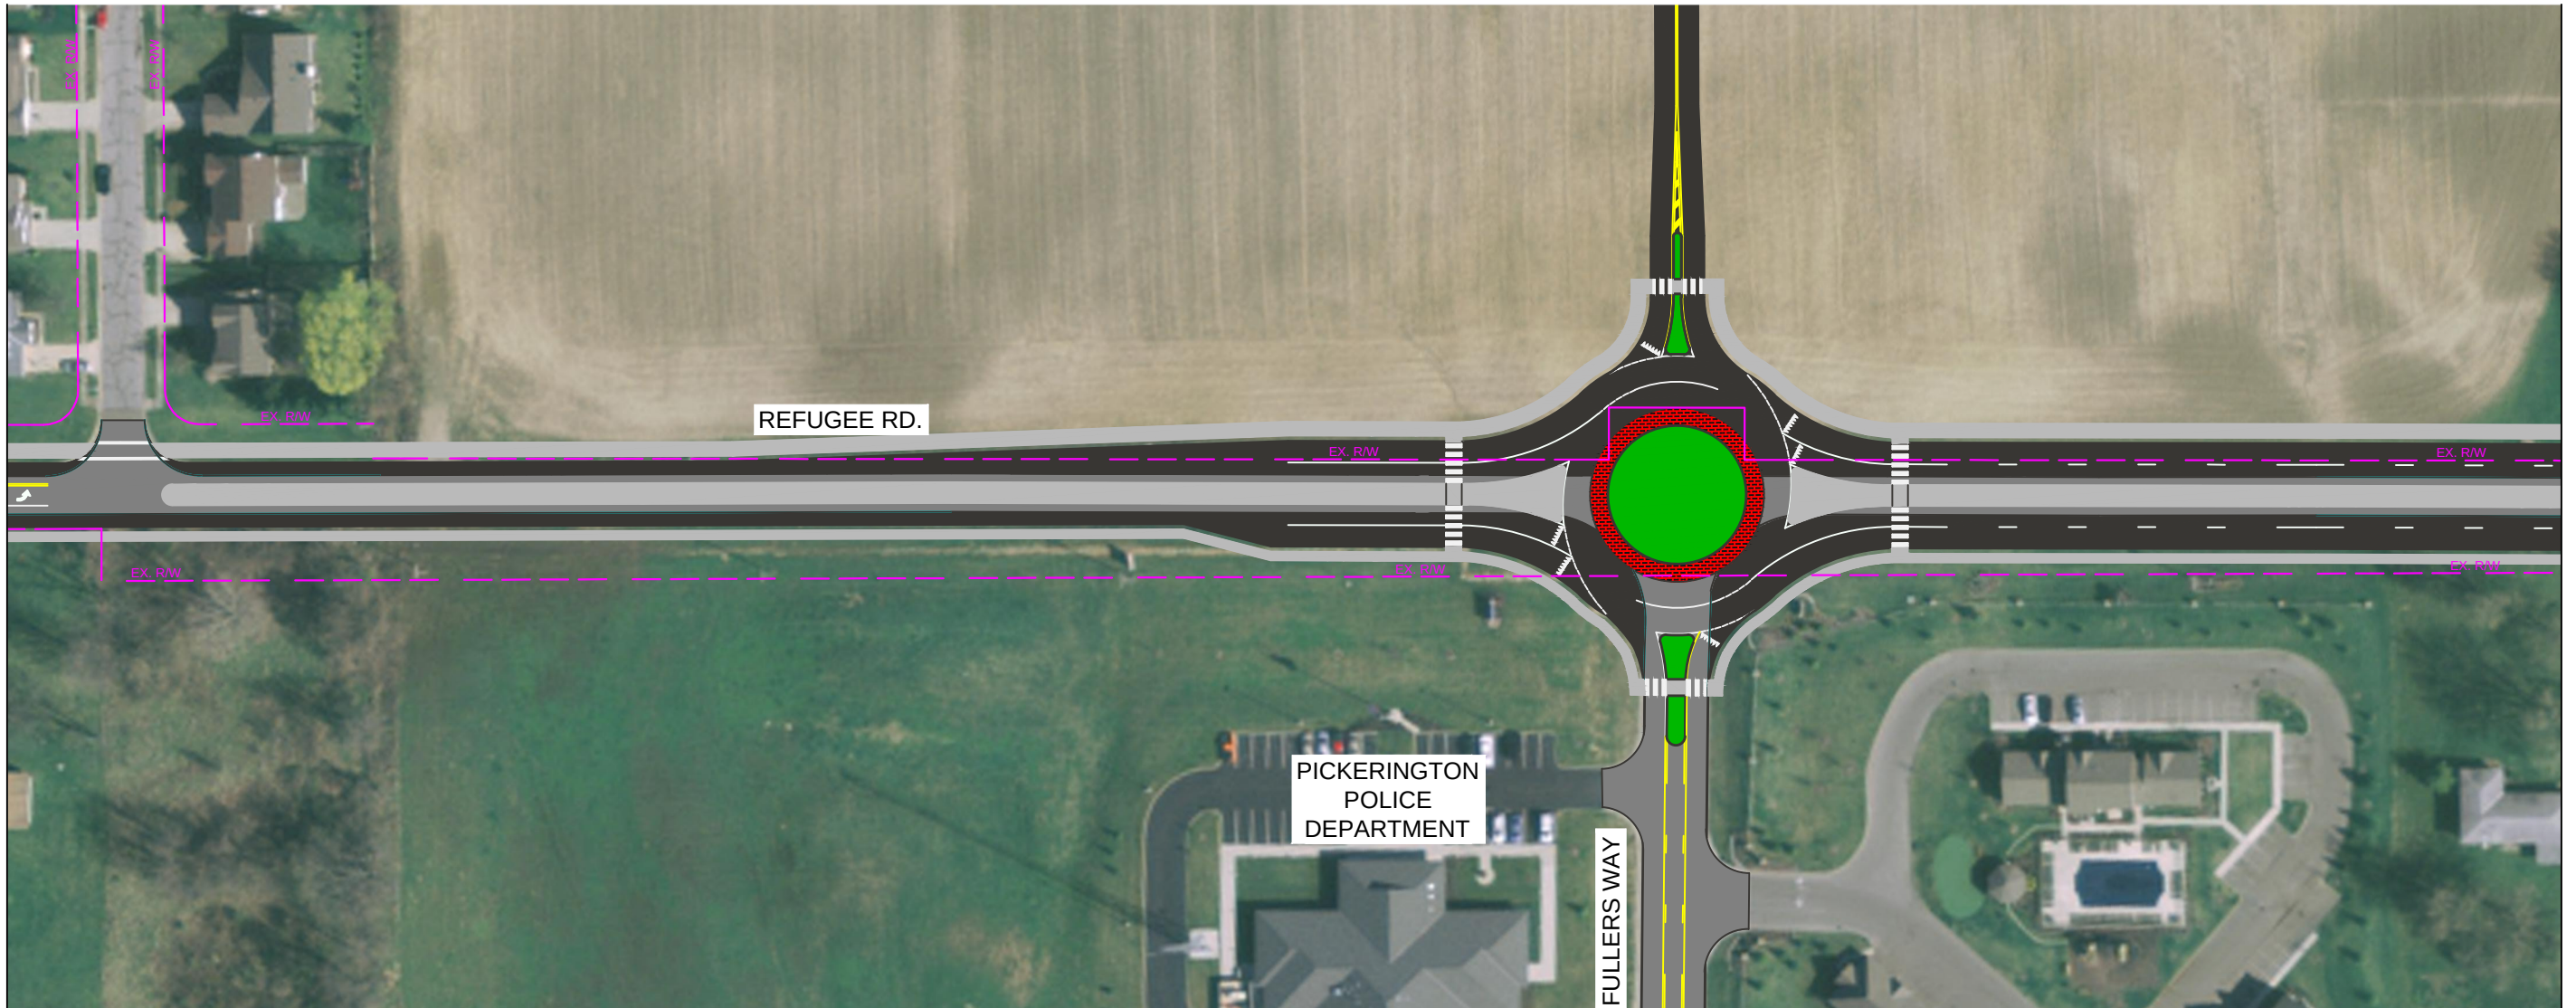

MATCH LINE 'B'
SEE SHEET 3

LEGEND	
	EXISTING PAVEMENT
	MEDIAN
	PROPOSED PAVEMENT

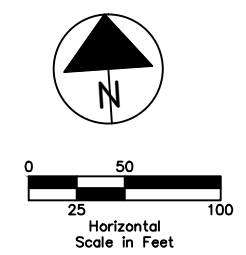



GPD GROUP.
Glass, Pyle, Schomer, Burns & DeHaven, Inc.

1801 Watermark Dr., Suite 150 614-210-0751
Columbus, Ohio 43215 Fax 614-210-0752

FIGURE 16

RECOMMENDED IMPROVEMENT
RENDERING
SHEET 2 OF 5

APRIL 2014

Drawing File: C:\2013\2013344\AI-Refugee Road\Traffic\Study\Figures\Combined Corridor Improvement Rendering.dwg Layout: Layout 3
Date: Apr 07, 2014 Time: 2:28 pm User: cdeibel

Technician: cdeibel

MATCH LINE 'B'
SEE SHEET 2



MATCH LINE 'C'
SEE SHEET 4

LEGEND

- EXISTING PAVEMENT
- MEDIAN
- PROPOSED PAVEMENT



0 25 50 100
Horizontal
Scale in Feet



1801 Watermark Dr., Suite 150 614-210-0751
Columbus, Ohio 43215 Fax 614-210-0752


FIGURE 17

RECOMMENDED IMPROVEMENT
RENDERING
SHEET 3 OF 5

APRIL 2014


Drawing File: C:\2013\2013344\AI-Refugee Road\Traffic\Study\Figures\Combined Corridor Improvement Rendering.dwg Layout: Layout 4
Date: Apr 07, 2014 Time: 2:28 pm User: cdeibel

MATCH LINE 'C'
SEE SHEET 3

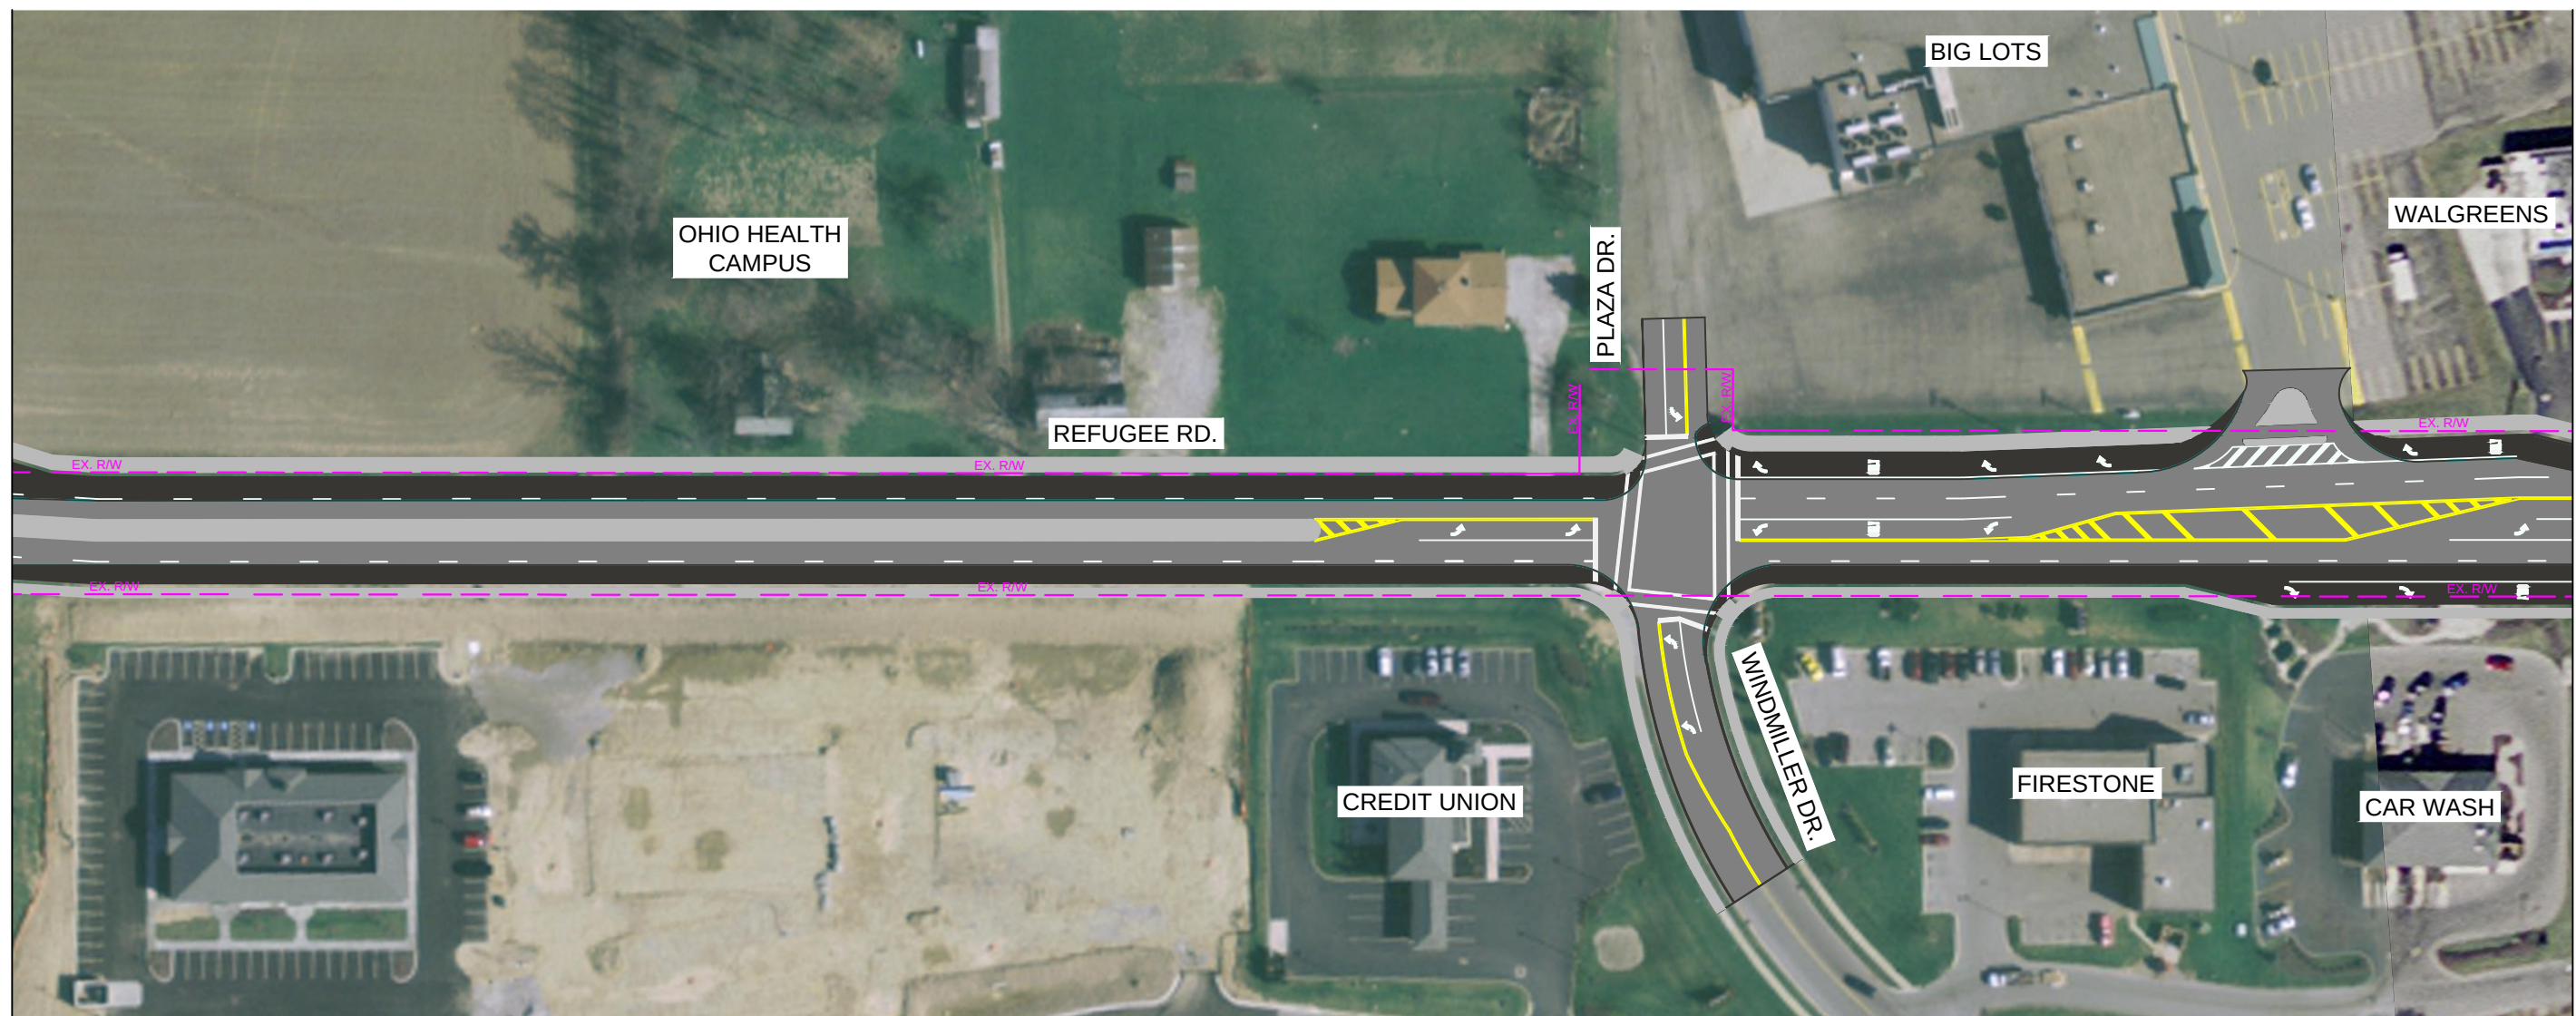

MATCH LINE 'D'
SEE SHEET 5

LEGEND	
	EXISTING PAVEMENT
	MEDIAN
	PROPOSED PAVEMENT

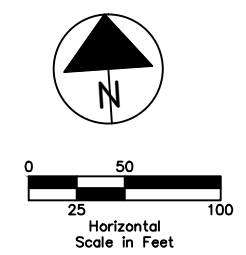



GPD GROUP.
Giese, Pyle, Schomer, Burns & DeHaven, Inc.

1801 Watermark Dr., Suite 150
Columbus, Ohio 43215


614-210-0751
Fax 614-210-0752

FIGURE 18

RECOMMENDED IMPROVEMENT
RENDERING
SHEET 4 OF 5

APRIL 2014

Drawing File: C:\2013\2013344\AI-Refugee Road\Traffic\Study\Figures\Combined Corridor Improvement Rendering.dwg Layout: Layout 5
Date: Apr 07, 2014 Time: 2:28 pm Plotted: 1/17/2015
Technician: cdeibel

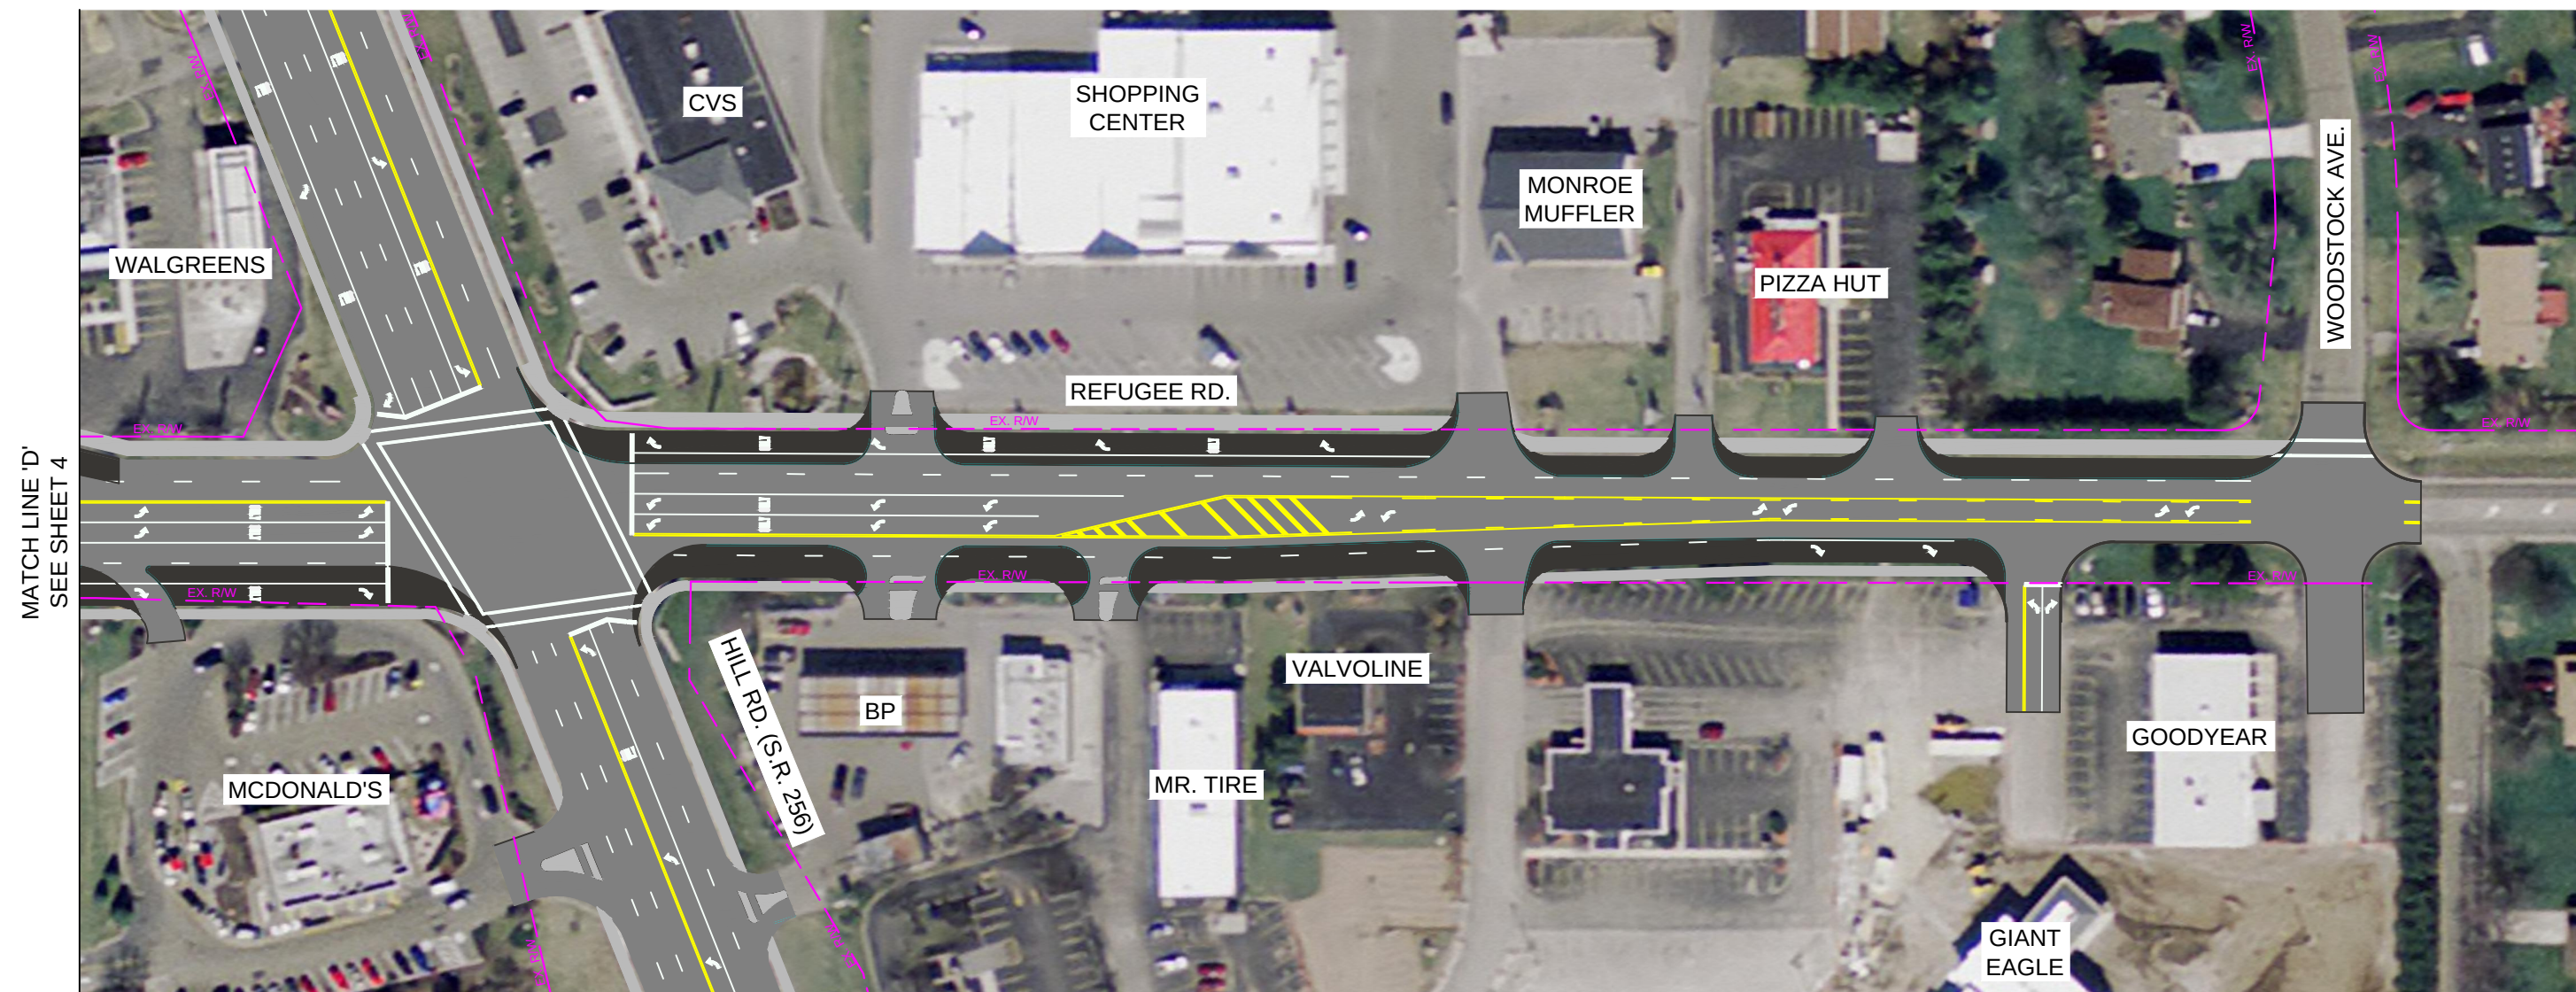

LEGEND

- EXISTING PAVEMENT
- MEDIAN
- PROPOSED PAVEMENT

**GPD GROUP.**
Glass, Pyle, Schomer, Burns & DeHaven, Inc.
1801 Watermark Dr., Suite 150 614-210-0751
Columbus, Ohio 43215 Fax 614-210-0752

FIGURE 19

RECOMMENDED IMPROVEMENT
RENDERING
SHEET 5 OF 5

APRIL 2014